
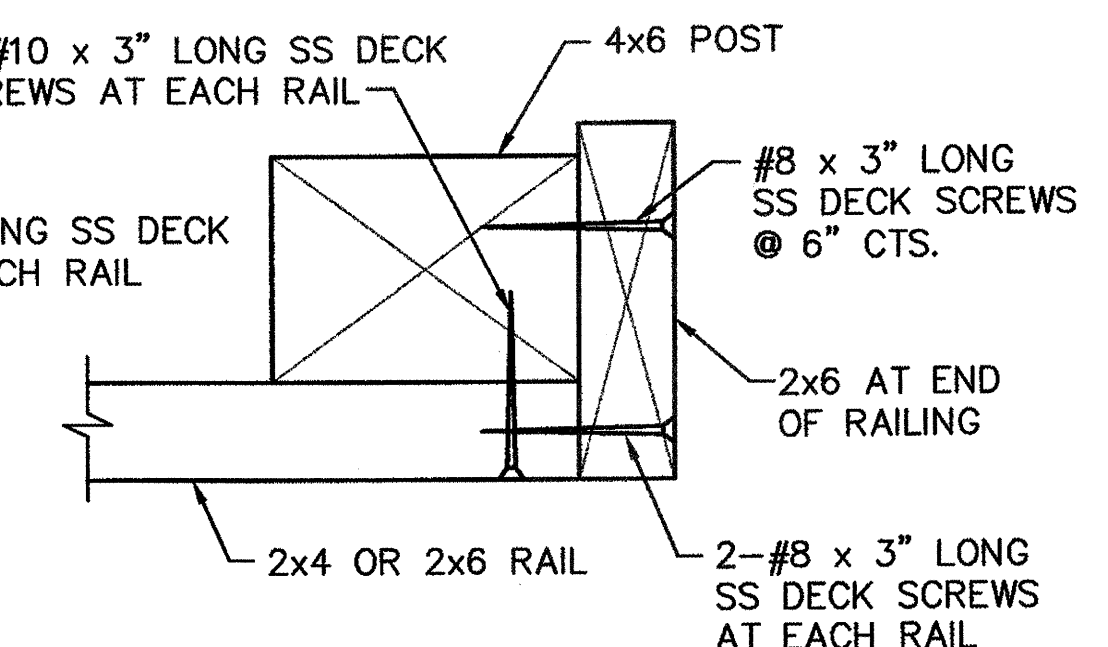
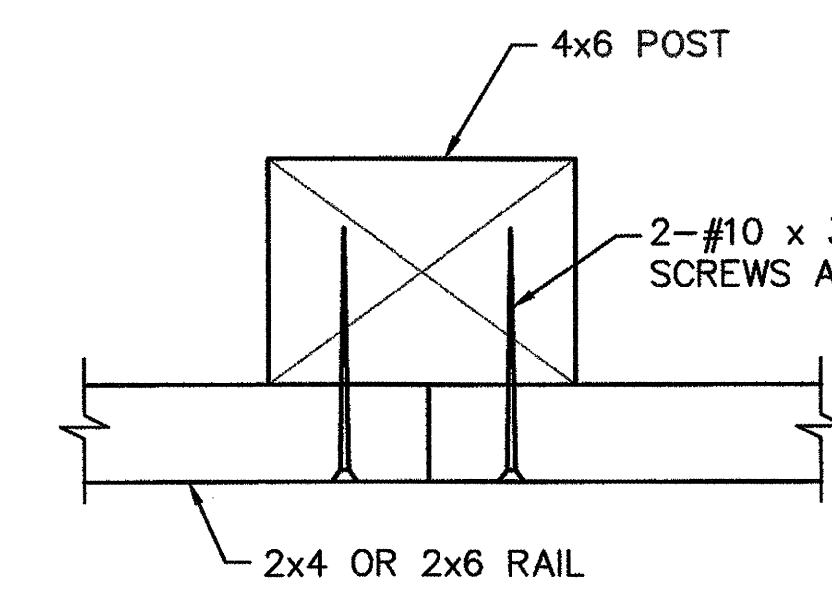
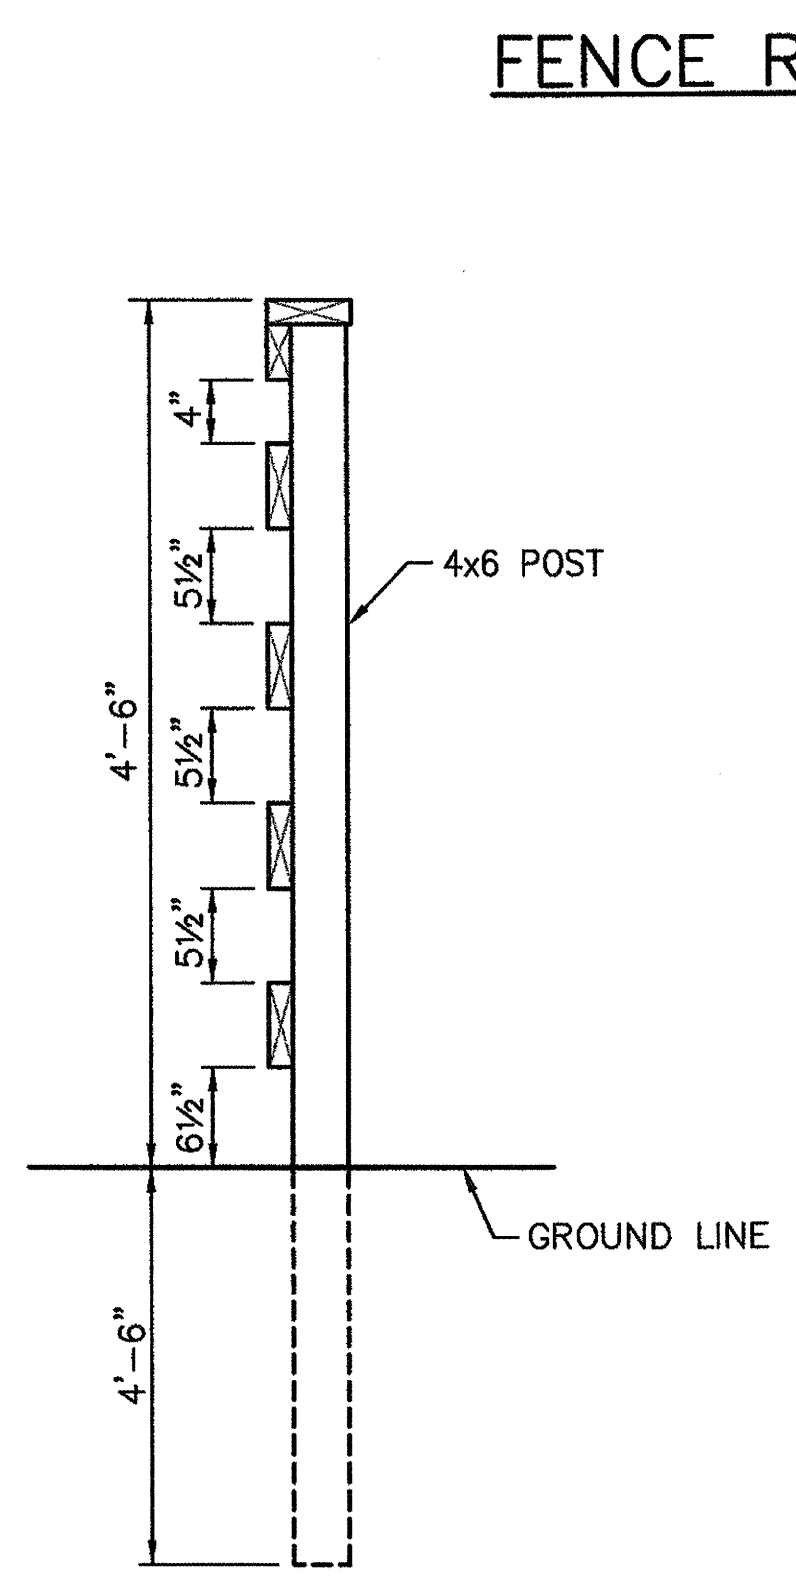
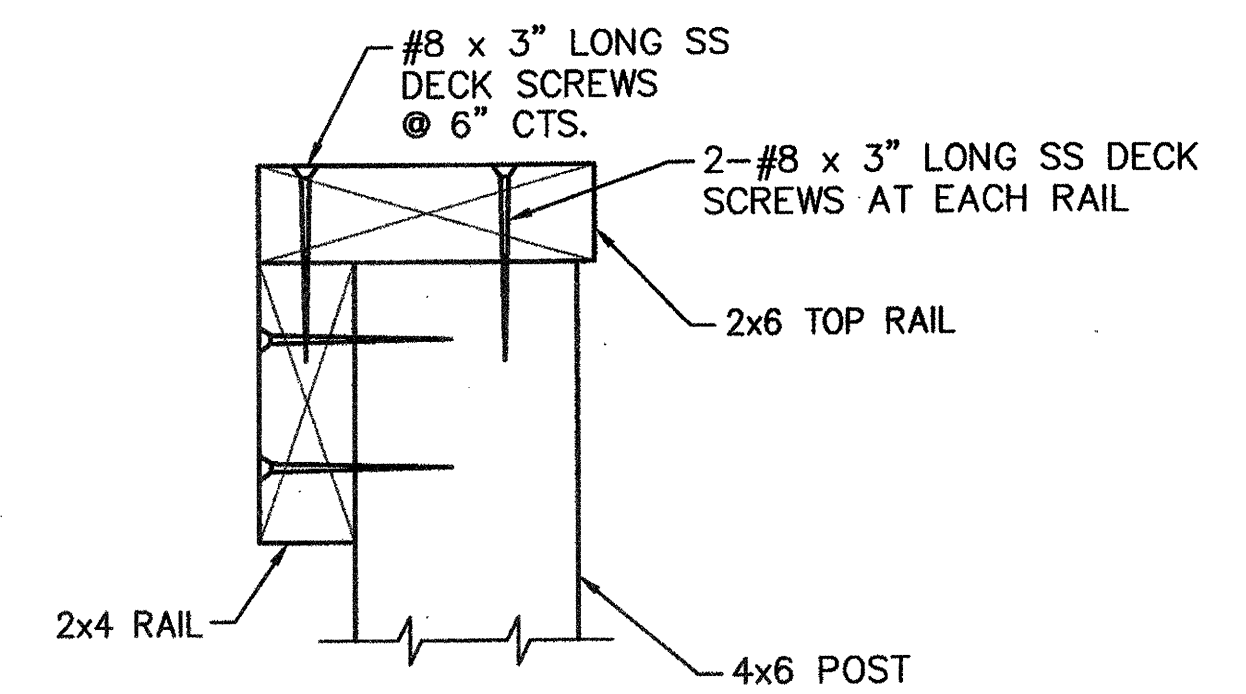
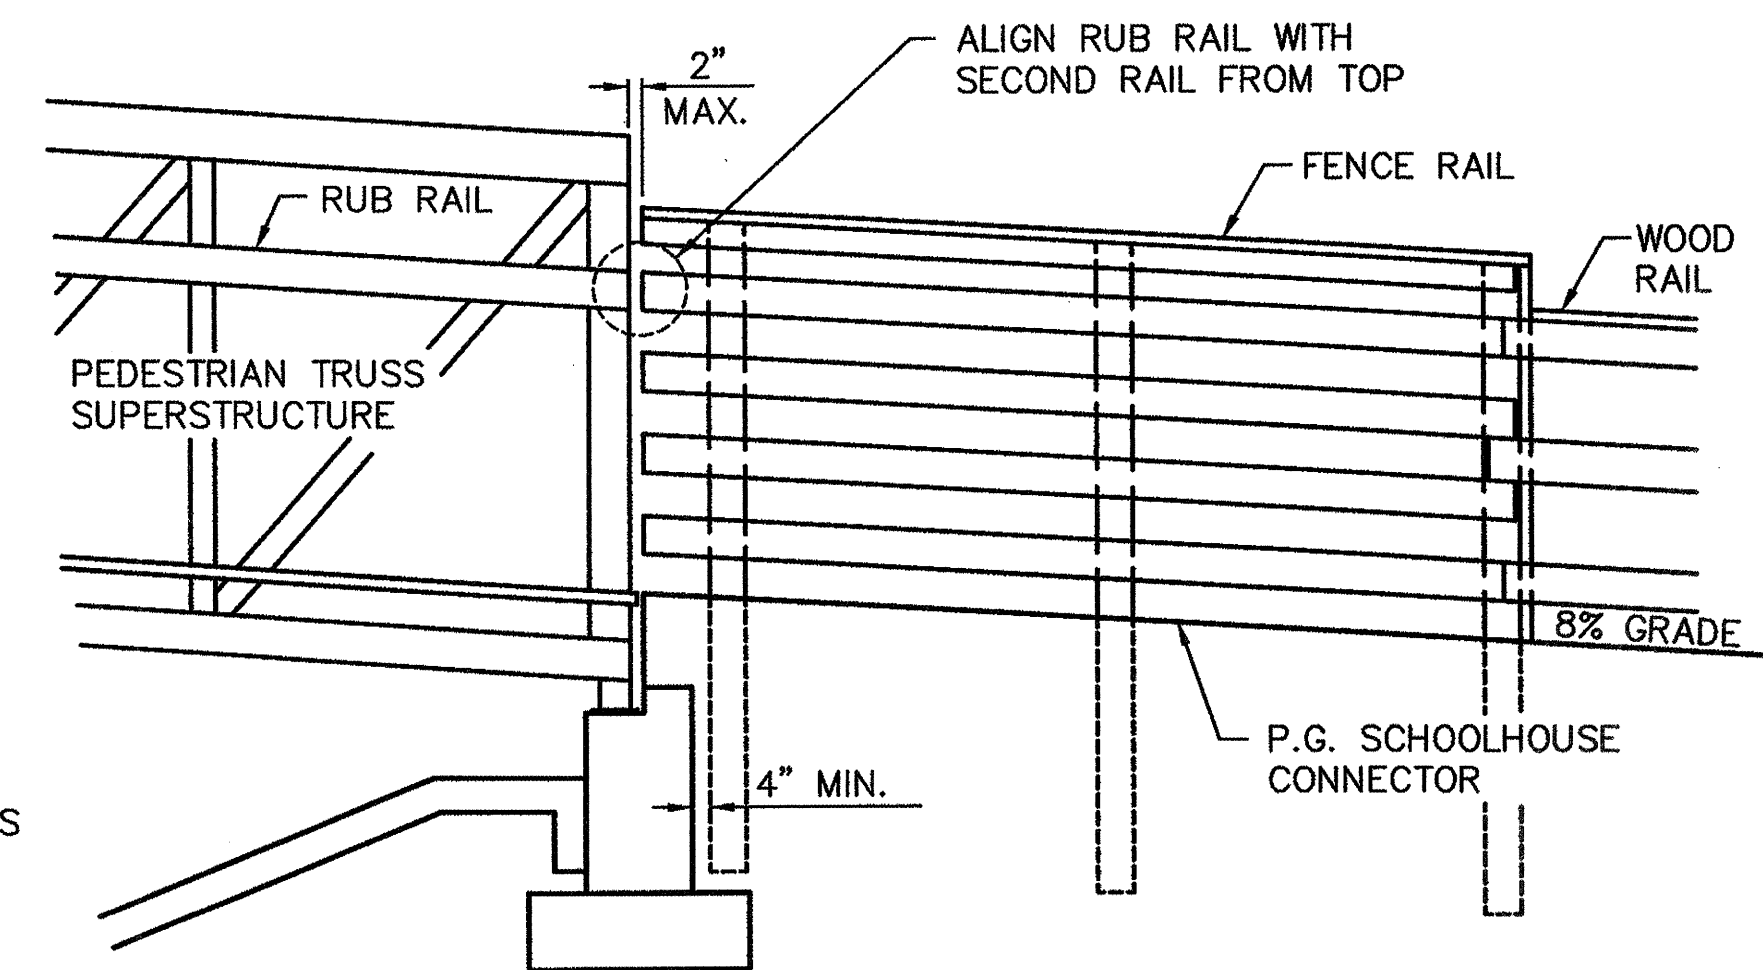
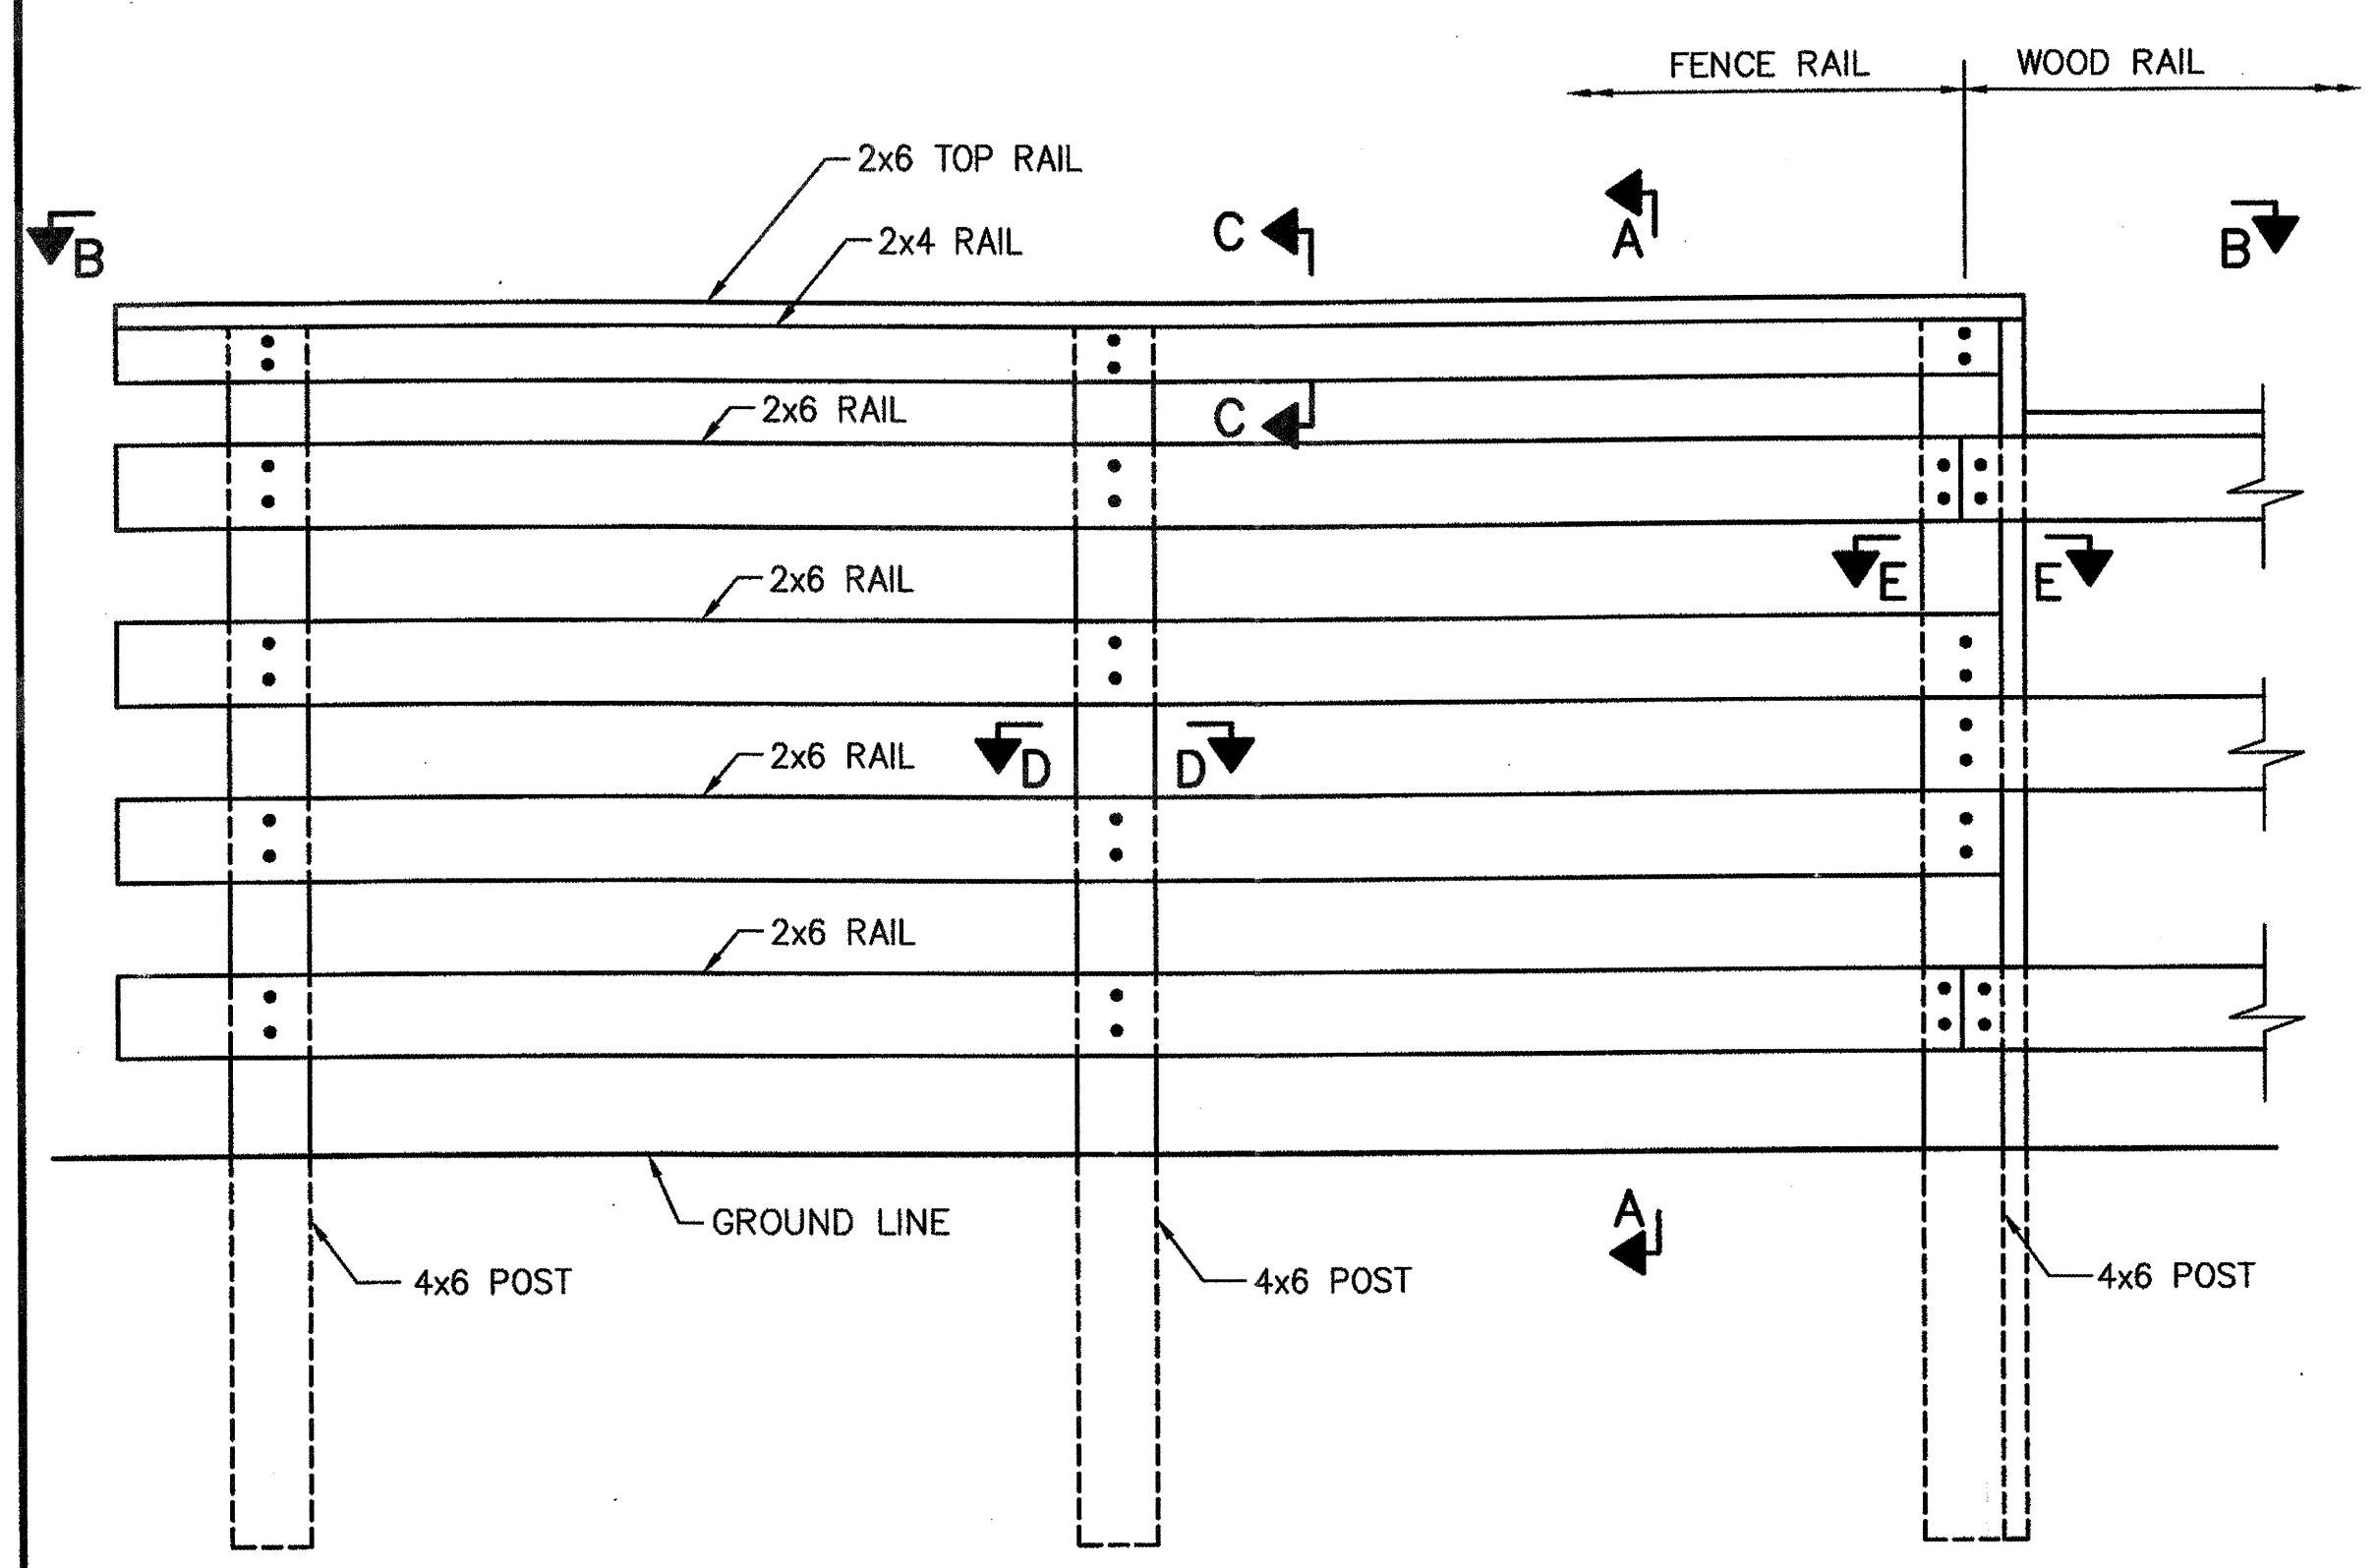
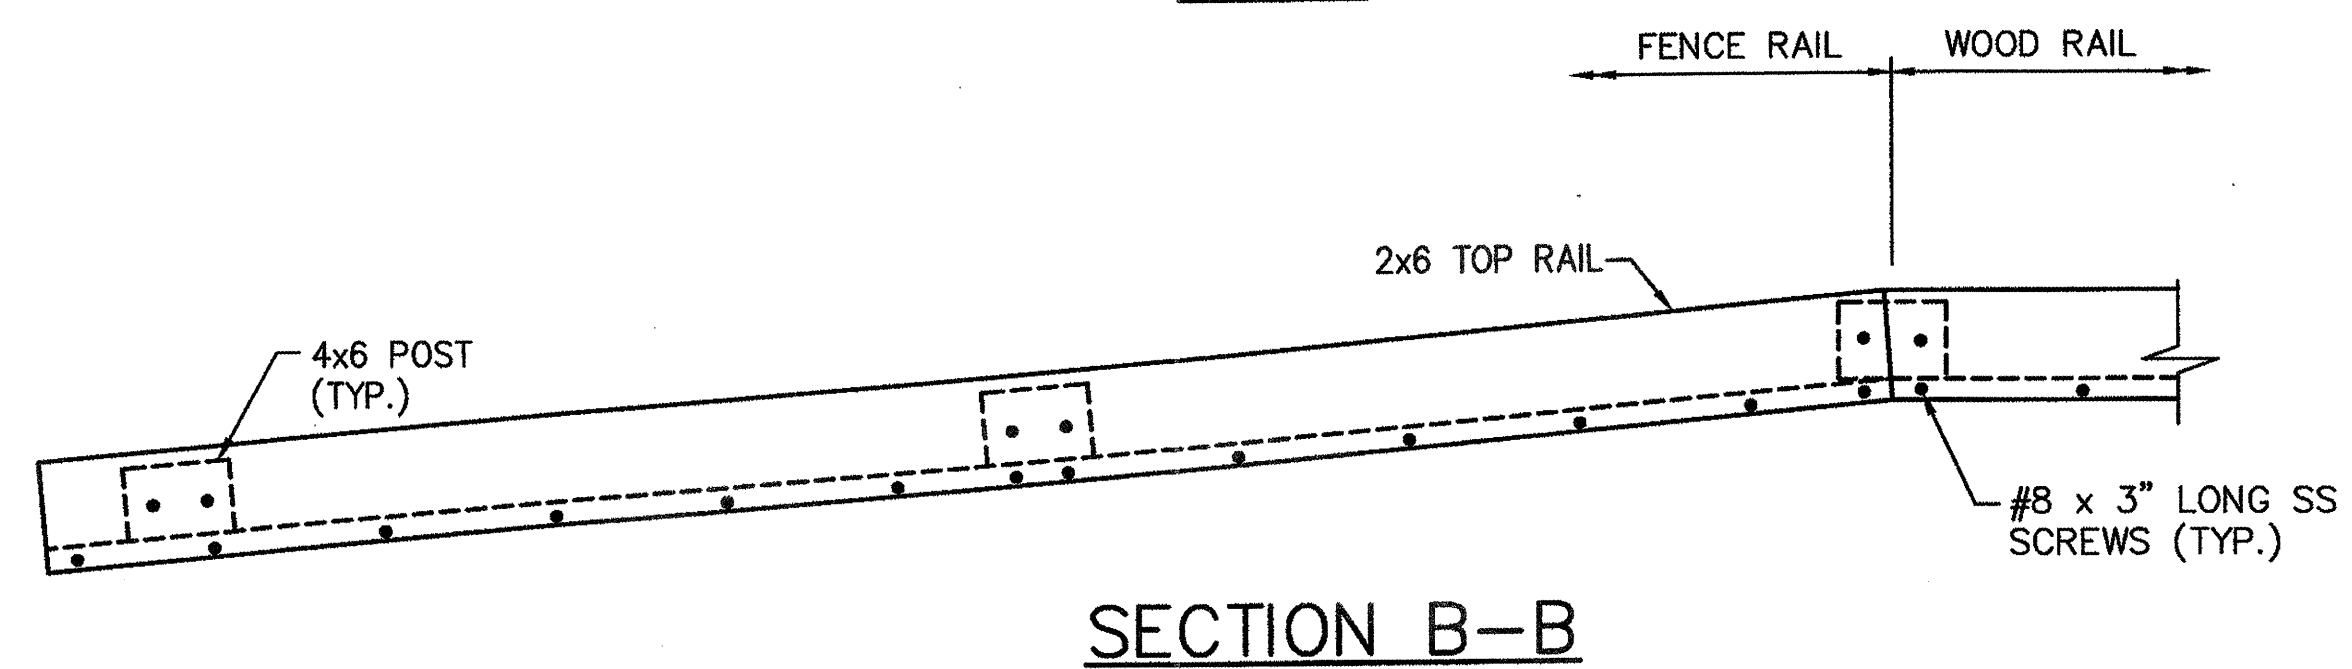


SECTION	COUNTY	TOTAL SHEETS	SHEET NO.
01-00014-01-BT	MADISON	160	90

# NOTES

- DECK SCREWS SHALL BE STAINLESS STEEL (SS) AND SHALL HAVE FLAT HEADS WITH A SQUARE DRIVE. PREDRILL HOLES TO RECEIVE DECK SCREWS.
- THE COST FOR ALL HARDWARE COMPLETE WITH MATERIAL AND INSTALLATION SHALL BE INCLUDED IN THE BID UNIT PRICE FOR "FENCE RAIL".
- ALL LUMBER SIZES SHOWN ARE NOMINAL DIMENSIONS.
- ALL LUMBER SHALL BE SURFACED FOUR SIDES.
- ALL TREATED TIMBER MEMBERS SHALL MEET THE REQUIREMENTS OF SECTION 1007.05 OF THE STANDARD SPECIFICATIONS (NO. 1 DENSE SR 1550 F FOR SOUTHERN PINE OR NO. 1 DENSE 1400 F FOR DOUGLAS FIR) AND HAVE A PRESERVATIVE TREATMENT IN ACCORDANCE WITH SECTION 1007.12(a)(3) OF THE STANDARD SPECIFICATIONS. RAILS SHALL HAVE A MINIMUM RETENTION OF 0.25 POUNDS PER CUBIC FOOT AND POSTS SHALL HAVE A MINIMUM RETENTION OF 0.40 POUNDS PER CUBIC FOOT. EACH MEMBER SHALL CARRY A GRADE STAMP AND QUALITY ASSURANCE STAMP INDICATING CLASS OF TIMBER AND CHEMICAL RETENTION.
- WOOD POSTS SHALL BE BACKFILLED IN ACCORDANCE WITH ARTICLE 730.04 OF THE STANDARD SPECIFICATIONS.
- SEE WOOD RAIL DETAILS FOR RAIL TRANSITION AND CONTINUATION OF RAILING.

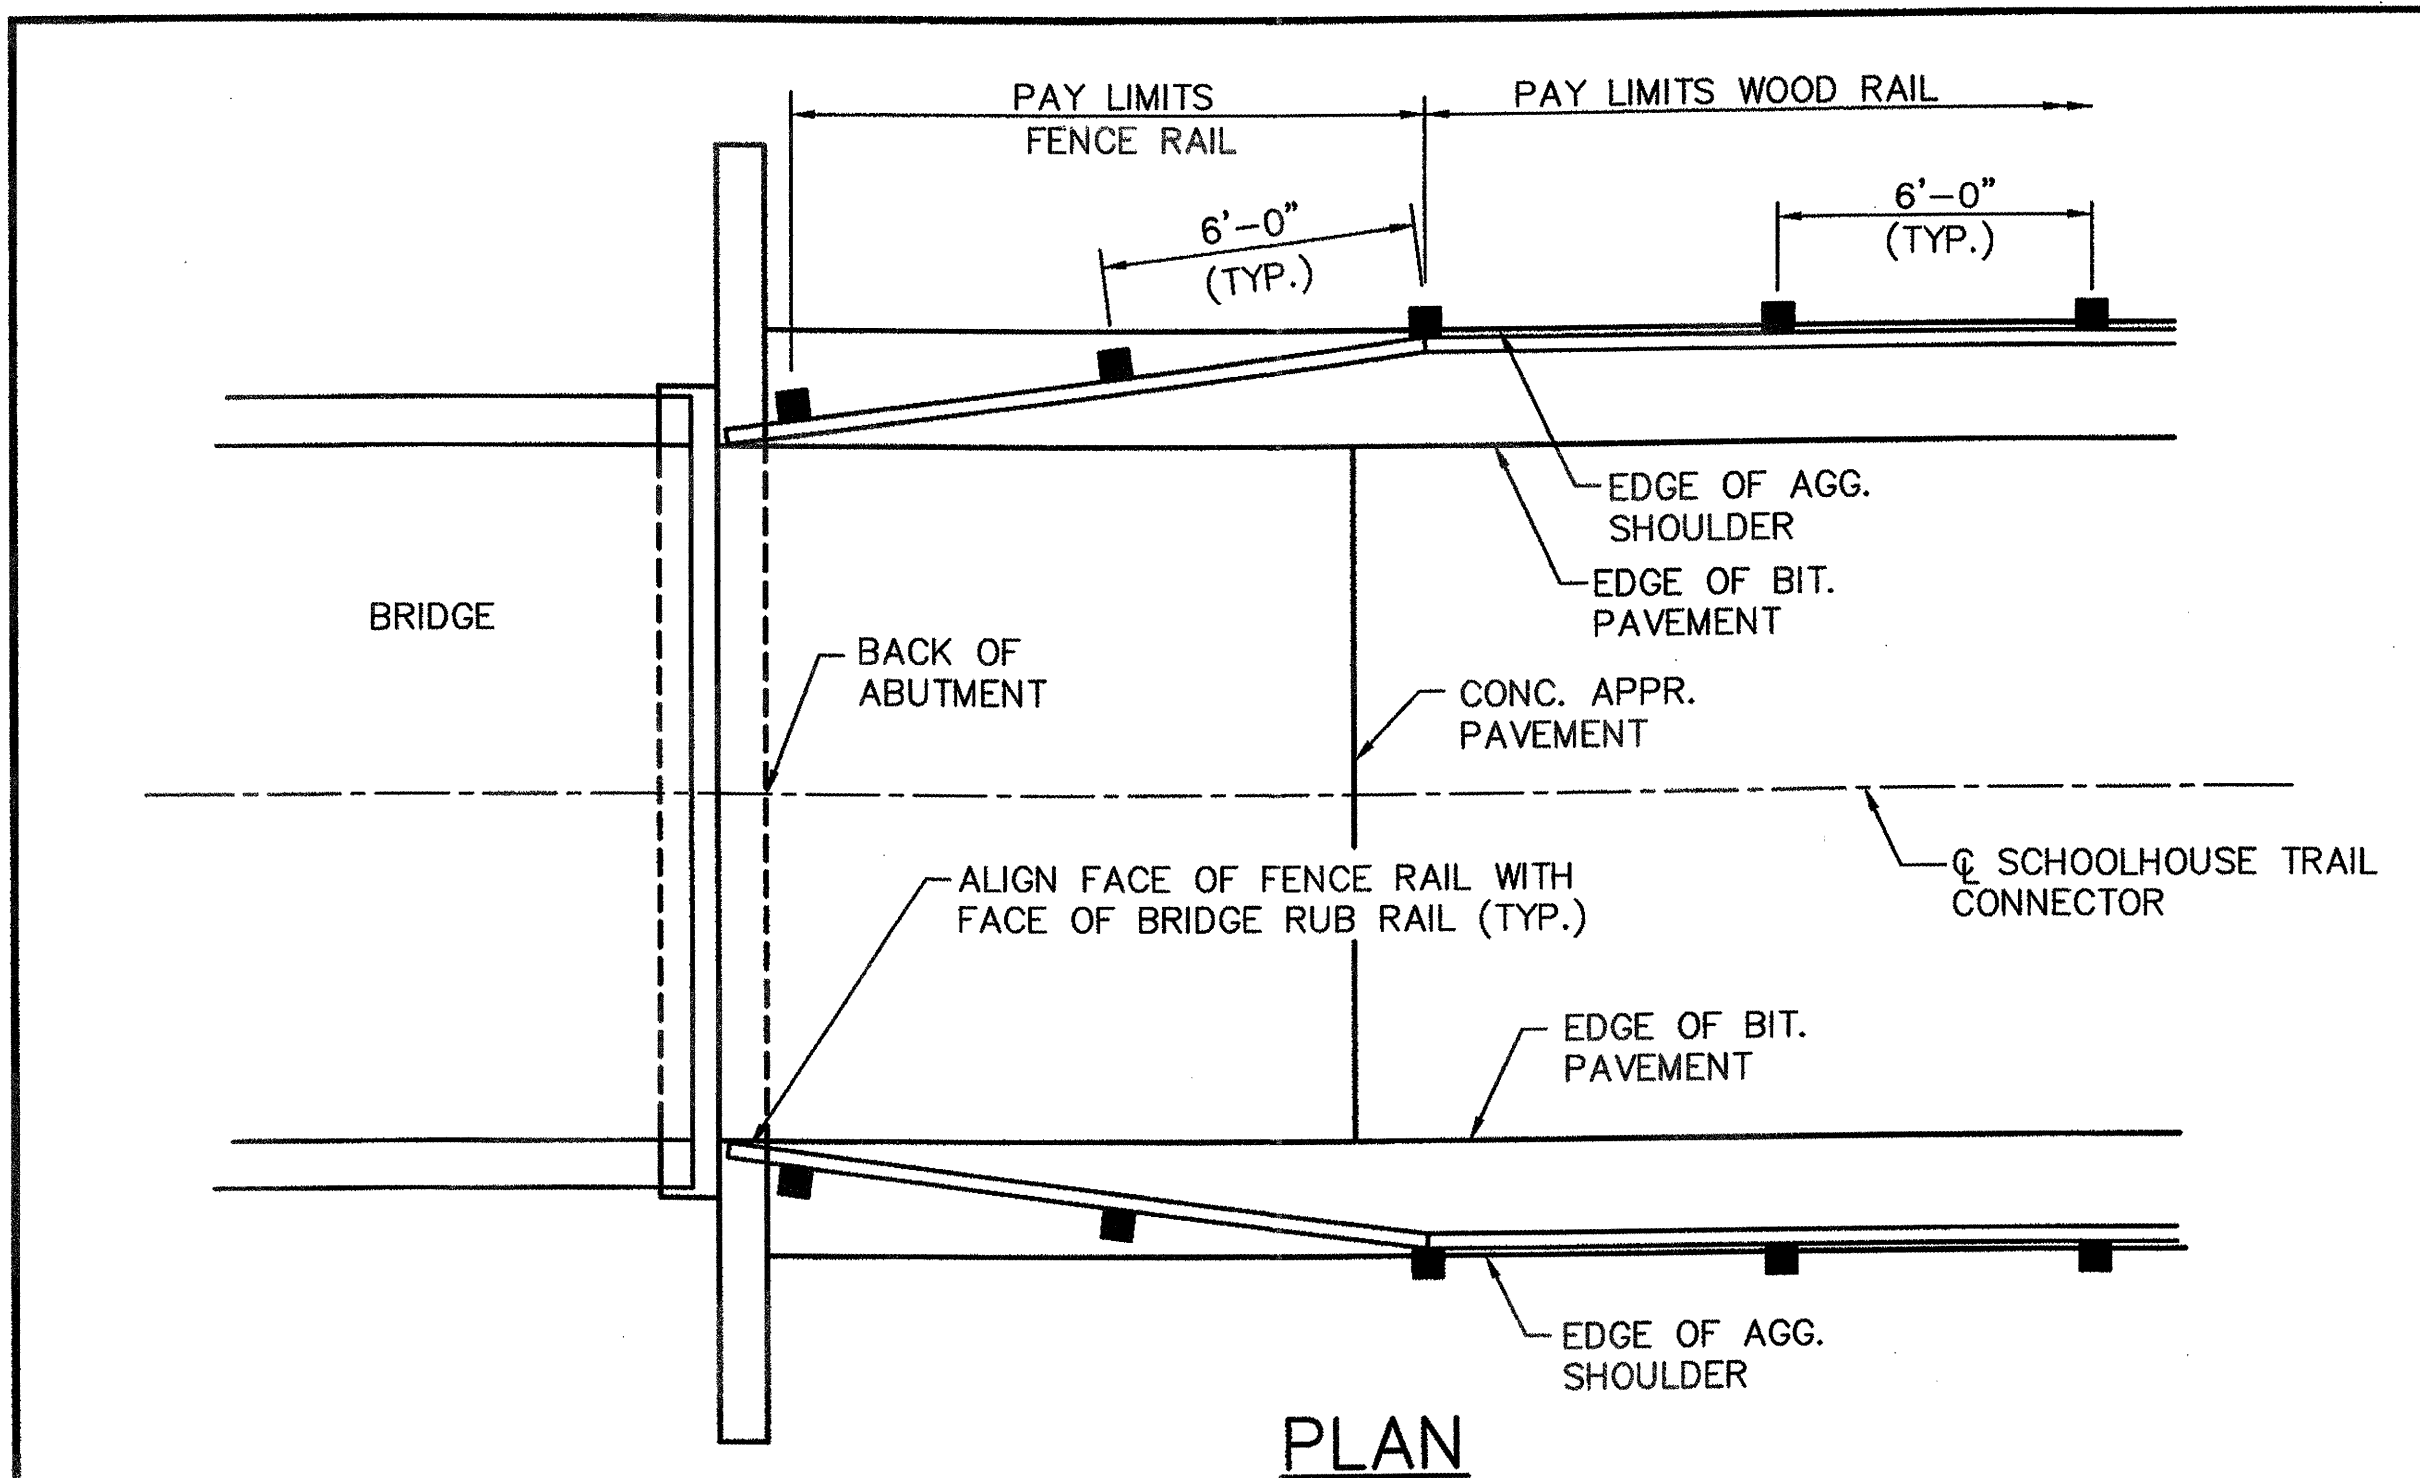

## BILL OF MATERIAL

ITEM	UNIT	QUANTITY
FENCE RAIL	FOOT	48

FENCE RAIL DETAILS  
SCHOOLHOUSE TRAIL CONNECTOR  
OVER ILLINOIS ROUTE 162  
SECTION 01-00014-01-BT  
MADISON COUNTY TRANSIT  
STA. 10+01.08  
S.N. 060-7000